
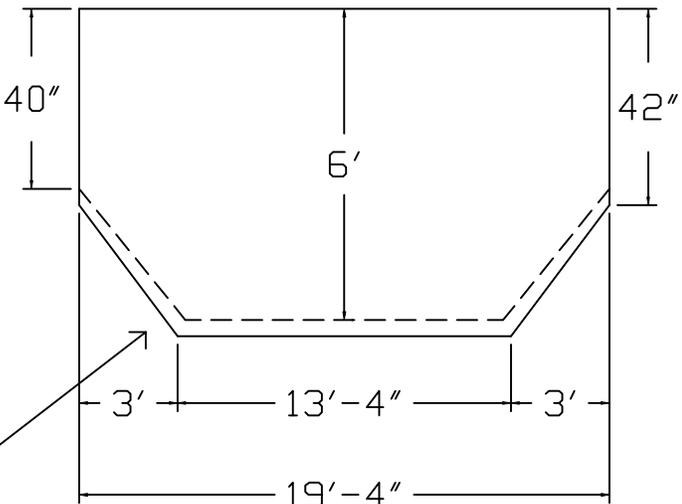


Driftwood Brand Standard Specification


Kidney Right

20x30 - Hopper

42" Wall Height

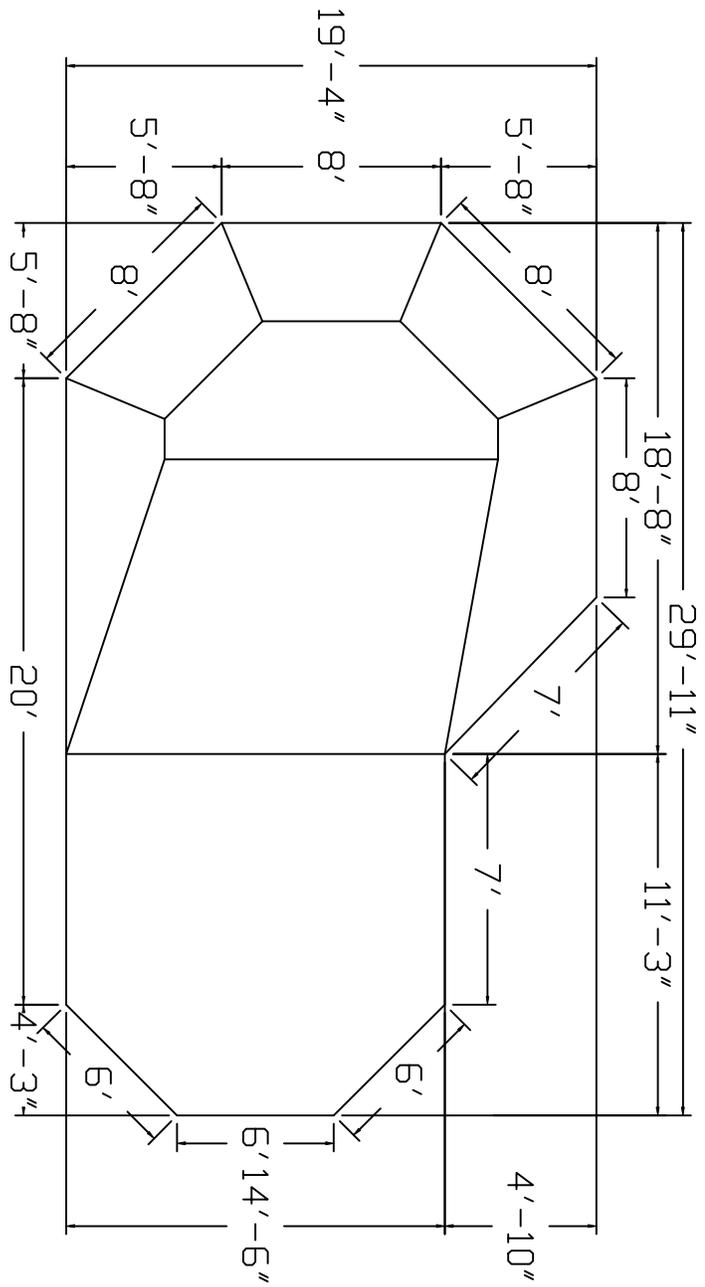

2" Sand Bottom Typical

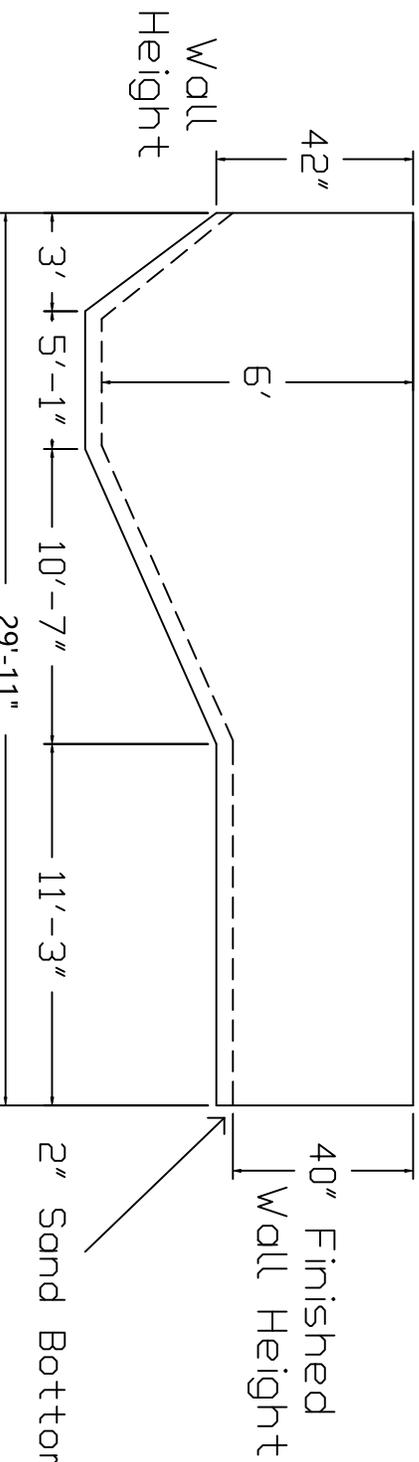

42" Finished Wall Height
2" Sand Bottom Typical