


Radiant Pool Standard Specification

Oval	16' x 32'-8" R Wedding Cake Step	52" Wall Height
------	----------------------------------	-----------------

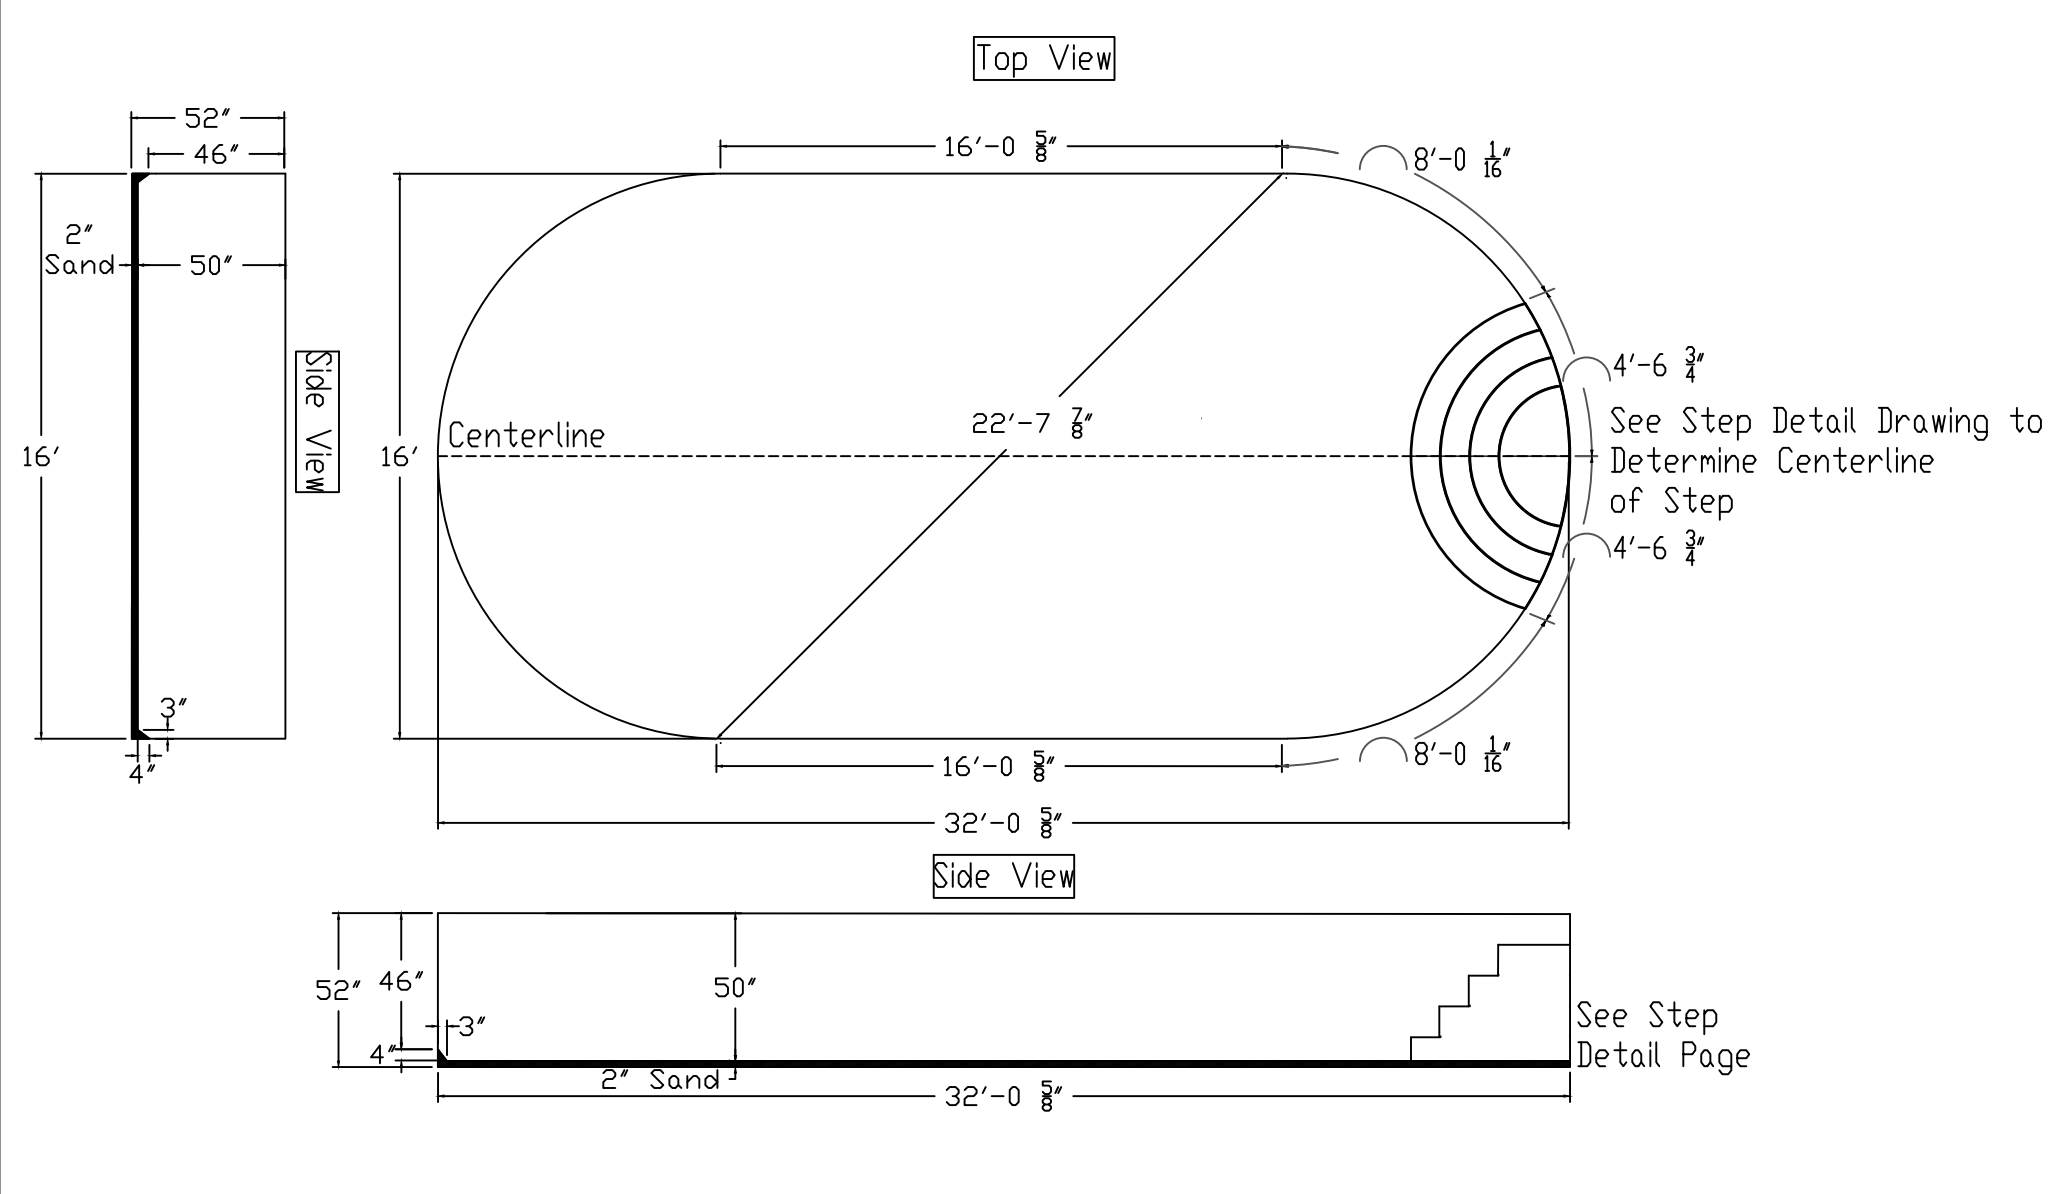


Radiant Pool Standard Specification

Step Detail Page

8' Radius Wedding Cake Step

52" Wall Height

LINER'S FEATURED WITH BEAD ATTACHMENT

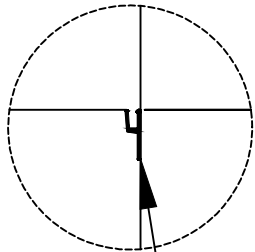

STEP RISER TO LINER
BEAD ATTACHMENT TRACK
DETAIL

